


PRELIMINARY ST. ROBERT COMMUNITY BUILDING
FRONT ELEVATION

IRELAND ARCHITECTS
103 E. SHAWNEE
SPRINGFIELD, MO 65804
PHONE: 417.881.8401
FAX: 417.881.8999
WWW.IRELANDARCHITECTS.COM

6-23-09

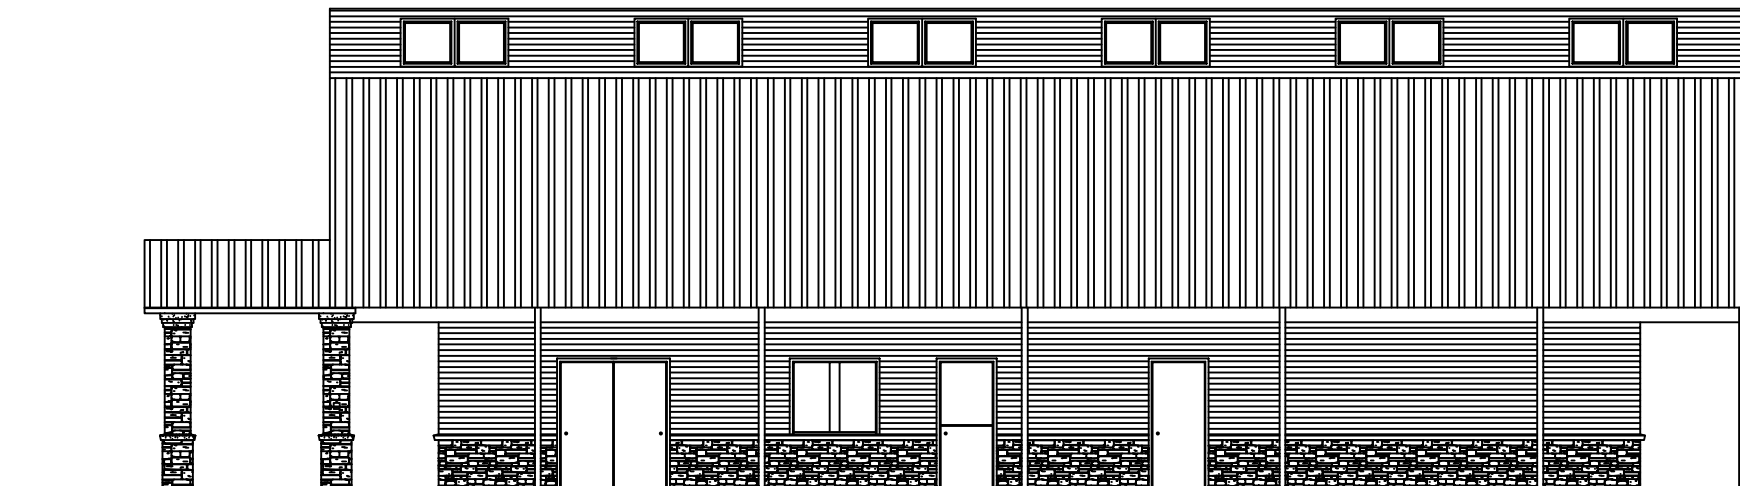

PRELIMINARY ST. ROBERT COMMUNITY BUILDING
SIDE ELEVATION

IRELAND ARCHITECTS
103 E. SHAWNEE
SPRINGFIELD, MO 65804
PHONE: 417.881.8401
FAX: 417.881.8999
WWW.IRELANDARCHITECTS.COM

6-23-09